

РИМСКИ БУНАР

РИМСКИ БУНАР НАЛАЗИ СЕ У БЛИЗИНИ ЈУГОЗАПАДНОГ БЕДЕМА ГОРЊЕГ ГРАДА, НЕПОСРЕДНО УЗ КРАЉ КАПИЈУ. НАЗИВ РИМСКИ ЈЕ ОДОМАЋЕН, ИАКО ЈЕ САГРАЂЕН ИЗМЕЂУ 1720. И 1731. ГОДИНЕ, У ВРЕМЕ АУСТРИЈСКЕ ВЛАДАВИНЕ. БУНАР ЈЕ ПРИКАЗАН НА ПЛАНОВИМА ЗАВРШЕНИХ РАДОВА НА ТВРЂАВИ ИЗ 1739. ГОДИНЕ (РАТНИ АРХИВ У БЕЧУ G I B-44) И НАВОДИ СЕ КАО DER GROSSE BRUNN.

ОБЈЕКАТ ЈЕ УКОПАН У ЗЕМЉУ И У ЊЕГА СЕ УЛАЗИ ПРИСТУПНИМ ХОДНИКОМ, КОЈИ ВОДИ КА ЦЕНТРАЛНОЈ ПРОСТОРИЈИ КВАДРАТНЕ ОСНОВЕ. ОВА ПРОСТОРИЈА САСТОЈИ СЕ ИЗ ДВА ДЕЛА: У ЦЕНТРАЛНОМ ДЕЛУ, КОЈИ ЈЕ ПОКРИВЕН КАЛОТОМ, НАЛАЗИ СЕ САМ БУНАР, ДОК СЕ ОКО ЊЕГА ПРУЖА ПРОСТРАНИ ХОДНИК ЗАСВОЂЕН ПОЛУОБЛИЧАСТИМ СВОДОМ. УЗ ОВАЈ ПРОСТОР, БОЧНО ОД УЛАЗНОГ ХОДНИКА, ПОСТОЈИ ЈОШ ЈЕДНА ПРОСТОРИЈА КВАДРАТНЕ ОСНОВЕ, КОЈА ЈЕ СЛУЖИЛА ЗА СКЛАДИШТЕЊЕ ВОДЕ. БУНАР, КОЈИ ЈЕ СМЕШТЕН У ЦЕНТРАЛНОМ ПРОСТОРУ, ШИРОК ЈЕ 3,40 И ДУБОК 61,15 МЕТРА, А ОКО ЊЕГОВОГ ЗИДА НАЛАЗЕ СЕ ДВА СПИРАЛНА СТЕПЕНИШТА, КОЈА СУ СЛУЖИЛА ЗА СИЛАЗАК И ПЕЊАЊЕ. СВИ ЗИДОВИ СУ ИЗВЕДЕНИ ОД ОПЕКЕ АУСТРИЈСКОГ ФОРМАТА, СА ДОДАТОК КАМЕНА. ЗА ПОТРЕБЕ ОСВЕТЉЕЊА И ПРОВЕТРАВАЊА БУНАРА НАПРАВЉЕНО ЈЕ ОСАМ ПРОЗОРА. МОГУЋЕ ЈЕ ДА СЕ ВОДА ИЗВЛАЧИЛА ПРЕКО СПЕЦИЈАЛНОГ МЕХАНИЗМА ПУМПЕ, СПУШТЕНОГ У ОТВОР БУНАРА, КОЈИ НИЈЕ САЧУВАН.

РИМСКИ БУНАР ПРИПАДА ТИПУ УТИЛИТАРНОГ ВОЈНОГ ОБЈЕКТА, ГРАЂЕНОГ ПО НАЈСАВРЕМЕНИЈЕМ СИСТЕМУ ФОРТИФИКАЦИОНЕ АРХИТЕКТУРЕ ТОГ ВРЕМЕНА.

'ROMAN WELL'


THE 'ROMAN WELL' WAS DRILLED IN THE VICINITY OF THE SOUTHWESTERN RAMPART OF THE UPPER TOWN, ADJACENT TO THE KING'S GATE. WHILE COMMONLY REFERRED TO AS ROMAN, IT WAS ACTUALLY CONSTRUCTED AT THE TIME OF AUSTRIAN RULE, BETWEEN 1720 AND 1731. THE WELL IS SHOWN ON THE 1739 PLANS PRESENTING THE FORTRESS AFTER COMPLETION OF THE WORKS (VIENNA WAR ARCHIVE, G I B-44), LABELLED AS 'DER GROSSE BRUNN'.

DUG DEEP INTO THE GROUND, THE WELL IS APPROACHED THROUGH A CORRIDOR LEADING TO THE TWO-PART SQUARE CENTRAL ROOM. ITS MIDDLE PART, ACCOMMODATING THE WELL ITSELF, IS COVERED BY A CALOTTE, AND THE SPACIOUS CORRIDOR AROUND ITS PERIMETER IS ROOFED WITH A BARREL VAULT. NEXT TO THIS ROOM, LATERALLY TO THE ENTRANCE CORRIDOR, THERE IS ANOTHER ROOM OF THE SAME PLAN, IN WHICH WATER WAS COLLECTED. THE CENTRALLY POSITIONED WELL IS 3.40 METERS IN DIAMETER AND 61.15 METERS DEEP. THERE ARE TWO SPIRAL STAIRWAYS ENCIRCLING ITS WALL. ALL THE WALLS ARE MADE OF AUSTRIAN FORMAT BRICK AND SOME STONE. THERE WERE EIGHT WINDOWS FOR LIGHTING AND VENTILATION. WATER WAS POSSIBLY DRAWN WITH A PUMP LAID IN THE WELL, WHICH HAS NOT BEEN PRESERVED. THE 'ROMAN WELL' IS A UTILITARIAN MILITARY EDIFICE REPRESENTING THE MOST ADVANCED FORTIFICATION ARCHITECTURE OF ITS TIME.



ИЗГЛЕД ЦИЛИНДРА
CYLINDER APPEARANCE

ЦРТЕЖ ИЗ 1933. ГОДИНЕ
DRAWING, YEAR 1933

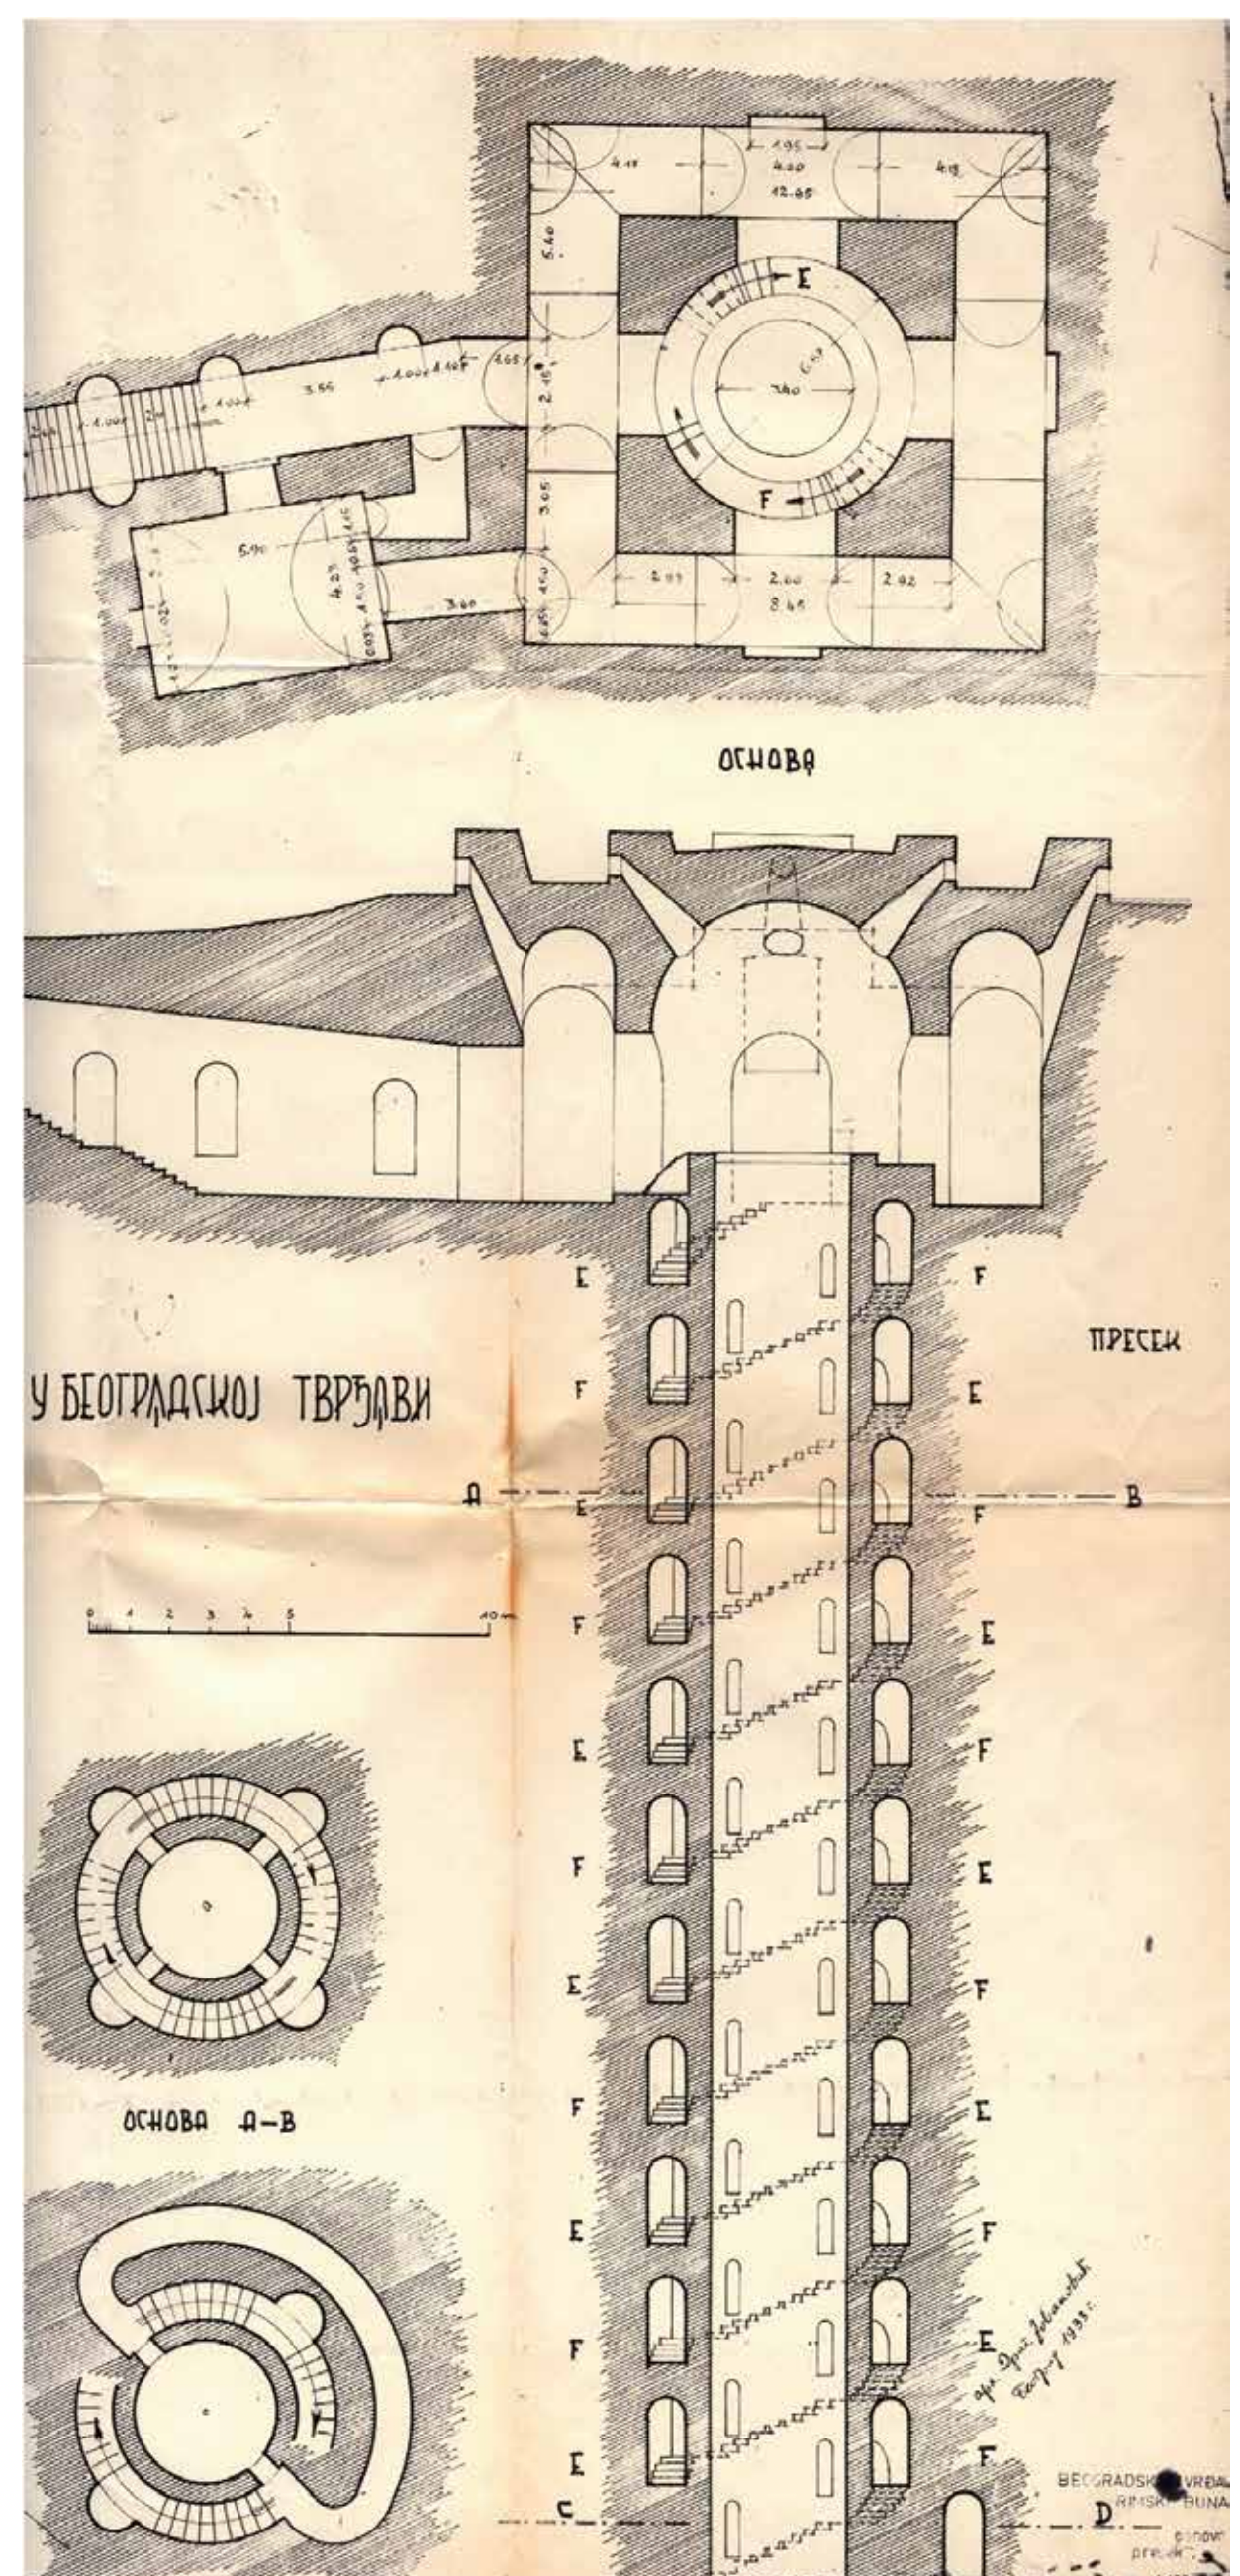

ЛЕГЕНДА

1. РИМСКИ БУНАР
2. СПОМЕНИК "ПОБЕДНИК"
3. ЗАВОД ЗА ЗАШТИТУ СПОМЕНИКА КУЛТУРЕ ГРАДА БЕОГРАДА

LEGEND

1. "ROMAN" WELL
2. VICTOR MONUMENT
3. INSTITUTE FOR THE PROTECTION OF CULTURAL MONUMENTS OF BELGRADE

