

ЛЕГЕНДА

1. ОСТАЦИ УНУТРАШЊЕГ УТВРЂЕЊА
2. ДЕФТЕРДАРЕВА КАПИЈА

LEGEND

1. REMAINS OF THE INNER FORTIFICATION
2. DEFTERDAR GATE

УНУТРАШЊЕ УТВРЂЕЊЕ

ПОЧЕТАК ФОРМИРАЊА УНУТРАШЊЕГ УТВРЂЕЊА КАО ПОСЕБНЕ ФОРТИФИКАЦИОНЕ ЦЕЛИНЕ ВЕЗУЈЕ СЕ ЗА 1151. ГОДИНУ, НА ШТА УКАЗУЈУ ИСТОРИЈСКИ ИЗВОРИ ВИЗАНТИЈСКИХ ХРОНИЧАРА КИНАМА И ХОНИЈАТА. НАВЕДЕНИ ДАТУМ ПОКЛАПА СЕ СА ТЕЖЊОМ ЦАРА МАНОЈЛА КОМНИНА ДА УТВРДИ СЕВЕРНУ ГРАНИЦУ ВИЗАНТИЈСКОГ ЦАРСТВА, КАКО БИ СПРЕЧИО УГАРСКО НАДИРАЊЕ КА ЈУГУ.

ТЕМЕЉНО ОБНАВЉАЊЕ УНУТРАШЊЕГ УТВРЂЕЊА УСЛЕДИЛО ЈЕ У ПЕРИОДУ ВЛАДАВИНЕ ДЕСПОТА СТЕФАНА ЛАЗАРЕВИЋА 1404–1427. ГОДИНЕ, КАДА ЈЕ ПРОСТОР ПРЕТВОРЕН У ДЕСПОТОВ ДВОР. О ИЗГЛЕДУ ЗАМКА ПОСТОЈЕ СВЕДОЧАНСТВА ДЕСПОТОВОГ САВРЕМЕНИКА КОНСТАНТИНА ФИЛОЗОФА. СУШТИНСКУ ИНОВАЦИЈУ У ОДНОСУ НА РАНИЈЕ ПЕРИОДЕ ПРЕДСТАВЉАЛА ЈЕ НОВА ДВОРСКА ФУНКЦИЈА ЗАМКА, У СКЛАДУ СА КОЈОМ ЈЕ И УНУТРАШЊА ОРГАНИЗАЦИЈА ЦЕЛОКУПНОГ ПРОСТОРА БИЛА ДЕТАЉНО ФОРМУЛИСАНА. ОПИСИ КОЈЕ ДАЈУ КОСТАНТИН ФИЛОЗОФ, ДЕ ЛА БРОКИЈЕР И Ј. ТАЉАКОЦ УКАЗУЈУ ДА ЈЕ УНУТРАШЊОСТ ЗАМКА БИЛА ПОДЕЉЕНА НА ДВА ДЕЛА, ШТО ЈЕ ИЗВЕДЕНО ЗИДОМ НА ЧИЈЕМ ЦЕНТРУ ЈЕ СТАЈАЛА СНАЖНА ДОНЖОН КУЛА. ЛИНИЈА ПОДЕЛЕ ИШЛА ЈЕ ПРАВЦЕМ СЕВЕР–ЈУГ, ДЕЛЕЋИ ПРОСТОР НА ИСТОЧНИ, УЛАЗНИ ДЕО И ЗАПАДНИ ДЕО, ГДЕ ЈЕ И БИО СМЕШТЕН ДЕСПОТОВ ДВОР.

У ПЕРИОДУ НАКОН СМРТИ ДЕСПОТА СТЕФАНА ЛАЗАРЕВИЋА ТВРЂАВА ОСТАЈЕ У ОКВИРУ УГАРСКОГ КРАЉЕВСТВА, А САМО УНУТРАШЊЕ УТВРЂЕЊЕ НИЈЕ БИЛО МЕЊАНО. НАКОН ТУРСКОГ ОСВАЈАЊА ГРАДА 1521. ГОДИНЕ, УТВРЂЕЊЕ ЈЕ, ПО СВОЈ ПРИЛИЦИ, У ОСНОВИ ЗАДРЖАЛО ФОРМУ С ПОЧЕТКА XV ВЕКА, АЛИ СУ НАПРАВЉЕНЕ ИЗВЕСНЕ ПРЕПРАВКЕ.


ЈЕДАН ИСТОРИЈСКИ ЗАПИС Ј. Ф. АУЕРА ИЗ 1664. ГОДИНЕ НАВОДИ ДА СУ ДВЕ ОД ТРИ КУЛЕ НАРИНА (ТУРСКИ НАЗИВ УНУТРАШЊЕГ УТВРЂЕЊА) БИЛЕ КОРИШЋЕНЕ КАО ЗАТВОР. ОЧУВАН ЈЕ И АРХЕОЛОШКИ ПРОУЧЕН ДЕО КУЛЕ УЗ УЛАЗНУ КАПИЈУ, КОЈИ ЈЕ КОРИШЋЕН КАО ТАМНИЦА. ДЕТАЉАН ОПИС НАРИНА ДАЈЕ ОТОМАНСКИ ПУТОПИСАЦ ЕВЛИЈА ЧЕЛЕБИЈА, НАВОДЕЋИ ДА СЕ НА БЕДЕМИМА НАЛАЗИ ПЕТ КУЛА И НАБРАЈА ЊИХОВА ИМЕНА. ОВАКАВ ИЗГЛЕД ТУРСКИ НАРИН ЗАДРЖАВА СВЕ ДО СВОГ КОНАЧНОГ РУШЕЊА 1690. ГОДИНЕ, КАДА ЈЕ ПРИЛИКОМ ЕКСПЛОЗИЈЕ БАРУТА СТРАДАЛО УНУТРАШЊЕ УТВРЂЕЊЕ.

INNER FORTIFICATION


THE FORMATION OF THE INNER FORTIFICATION AS A SEPARATE FORTIFICATION UNIT HAD ITS EARLY BEGINNINGS IN 1151, AS WITNESSED BY THE BYZANTINE CHRONICLERS KINNAMON AND CHONIAT. THIS DATE FITS WELL WITH A BROADER PICTURE OF EFFORTS BY THE BYZANTINE EMPEROR MANUEL COMNENUS TO REINFORCE THE NORTHERN FRONTIER OF THE EMPIRE AGAINST THE HUNGARIAN PROGRESSION TOWARDS THE SOUTH.

THE RULE OF THE SERBIAN DESPOT STEFAN LAZAREVIĆ (1404-1427) MARKED A THOROUGH RECONSTRUCTION OF THE INNER FORTIFICATION, TURNING THIS AREA INTO HIS COURT. ITS APPEARANCE IS DESCRIBED IN THE PRESERVED TESTIMONY OF HIS CONTEMPORARY CONSTANTINE THE PHILOSOPHER. THE CASTLE'S FUNCTION AS A COURT WAS AN ENTIRELY NEW DEVELOPMENT, AND THE ORGANISATION OF THE INNER SPACE WAS ACCORDINGLY PLANNED IN SOME DETAIL. DESCRIPTIONS BY CONSTANTINE THE PHILOSOPHER, BERTRANDON DE LA BROQUEIRE AND GIOVANNI DA TAGLIACAZZO POINT OUT ITS TWO-PART COMPOSITION, WITH AN EASTERN APPROACH SEGMENT AND A WESTERN PART ACCOMMODATING THE COURT ITSELF – A DIVISION WHICH FOLLOWED THE ERECTION OF A NORTH-SOUTH ORIENTED WALL WITH A CENTRALLY POSITIONED MASSIVE DONJON.


AFTER THE DEATH OF DESPOT STEFAN LAZAREVIĆ THE BELGRADE FORTRESS WAS RETURNED TO THE HUNGARIAN CROWN, WITH THE INNER FORTIFICATION LEFT UNCHANGED. IT UNDERWENT SOME CORRECTIONS A CENTURY LATER, AFTER THE OTTOMANS TOOK OVER THE TOWN IN 1521. ACCORDING TO A 1664 ACCOUNT BY J. F. AUER, TWO OF THE THREE TOWERS OF THE INNER FORTIFICATION WERE USED AS PRISONS. A PART OF THE TOWER ADJOINING THE ENTRANCE GATE, SERVING AS A DUNGEON, HAS BEEN PRESERVED AND ARCHEOLOGICALLY EXPLORED. A DETAILED DESCRIPTION OF THE INNER FORTIFICATION HAS BEEN LEFT BY EVLIYA CELEBI, WHO MENTIONS FIVE TOWERS ON THE RAMPARTS AND EVEN THEIR NAMES. THE INNER FORTIFICATION MAINTAINED THIS APPEARANCE UNTIL 1690, WHEN IT WAS COMPLETELY DEMOLISHED IN A GUNPOWDER EXPLOSION.

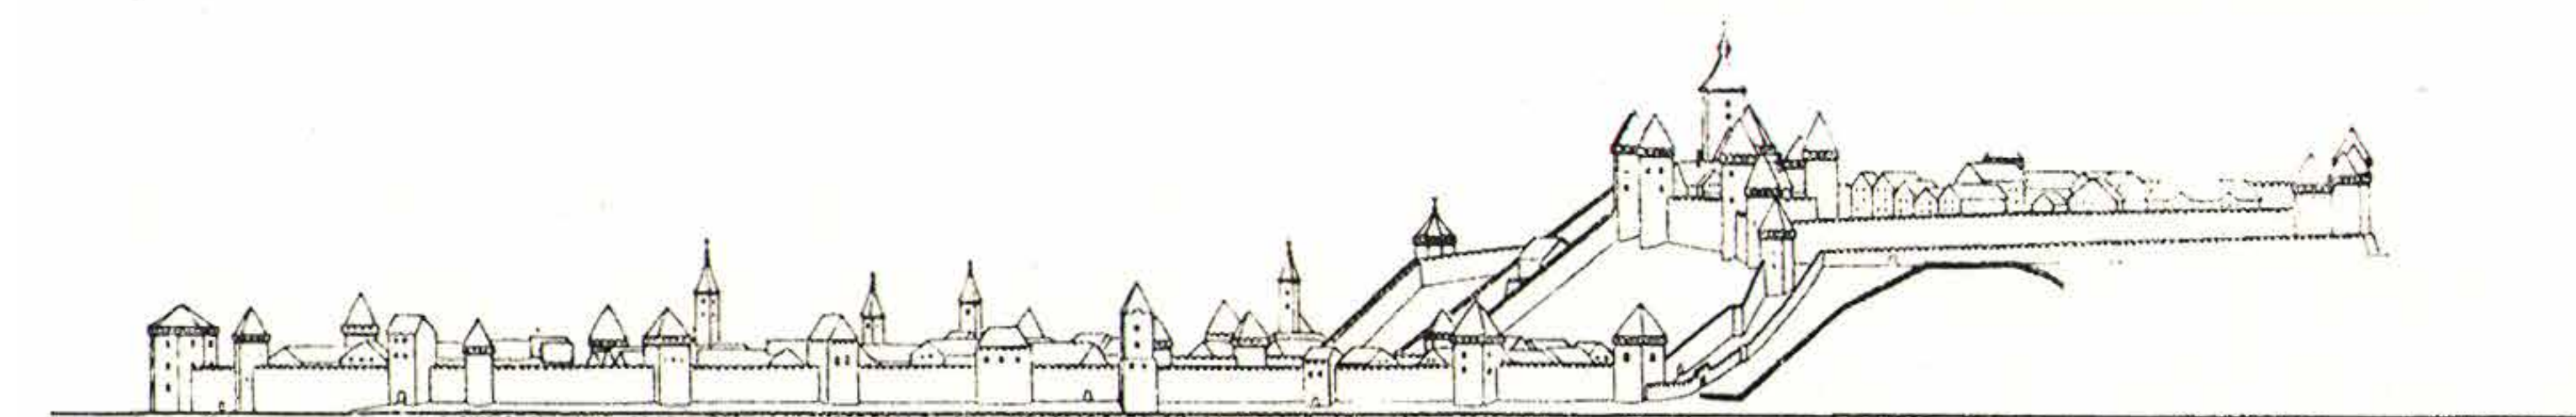

- 9. ВЕК - 1521. ГОДИНЕ
- 9TH CENTURY-YEAR 1521

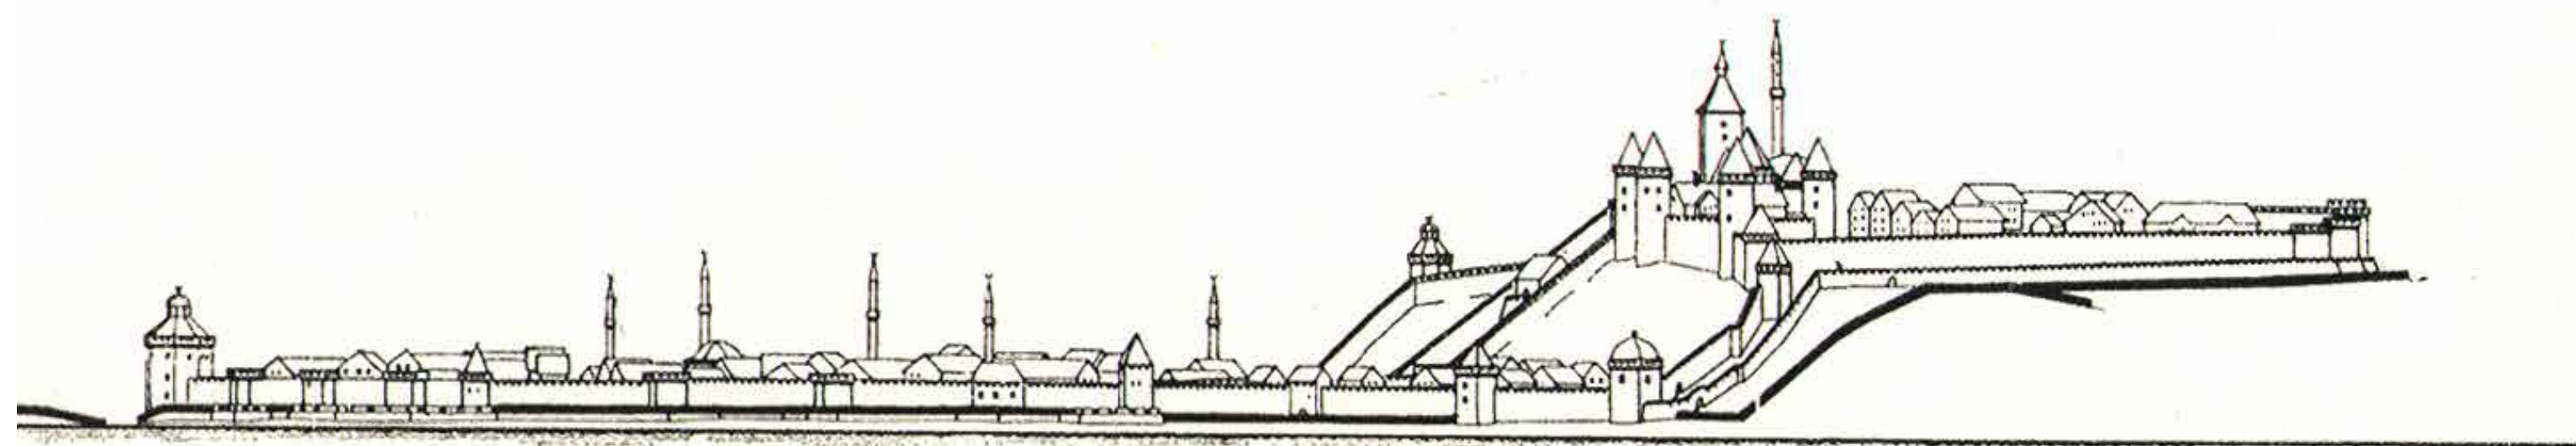

- 1521.-1688. GODINA
- YEAR 1521-1688

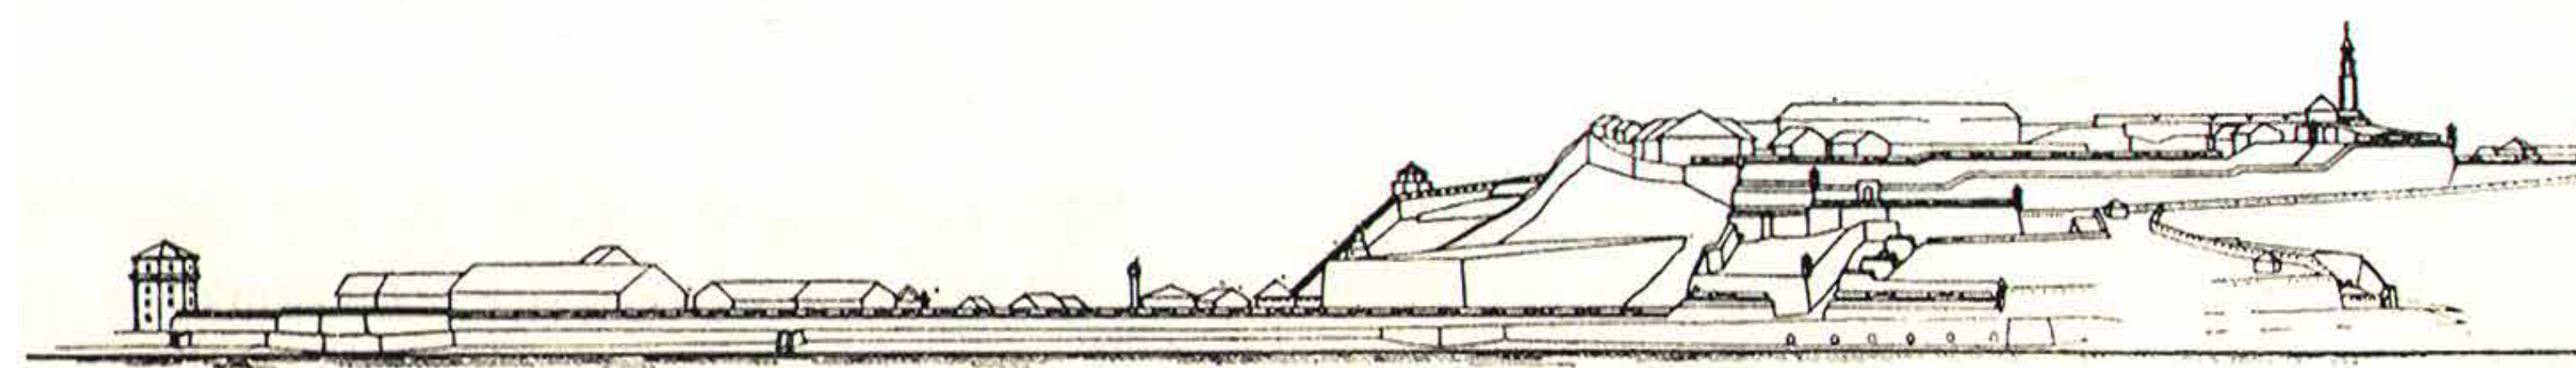

- 1717.-1739. ГОДИНА
- YEAR 1717-1739