

ВОЈНИЧКА КУХИЊА

ЗГРАДА У ДОЊЕМ ГРАДУ, САДА ПОЗНАТА ПОД НАЗИВОМ ВОЈНИЧКА КУХИЊА, ПОДИГНУТА ЈЕ ТОКОМ ПРВЕ ПОЛОВИНЕ 19. ВЕКА ЗА ПОТРЕБЕ КУХИЊЕ ТУРСКОГ ГАРНИЗОНА. ГРАЂЕНА ЈЕ У ДЕКОРАТИВНОМ СЛОГУ КАМЕНА И ОПЕКЕ. ПРИЛИКОМ УРЕЂЕЊА ПАРКА ДОЊЕГ ГРАДА ТВРЂАВЕ ОСТАЦИ ОРИГИНАЛНОГ ЗДАЊА СУ КОНЗЕРВИРАНИ. СЛОБОДНА РЕКОНСТРУКЦИЈА ОБЈЕКТА РАДИ САВРЕМЕНЕ НАМЕНЕ ИЗВЕДЕНА ЈЕ 1973. ГОДИНЕ. ОД 1976. ГОДИНЕ У ВОЈНИЧКОЈ КУХИЊИ СМЕШТЕНЕ СУ РАДНЕ ПРОСТОРИЈЕ АРХЕОЛОШКОГ ИНСТИТУТА, ОДНОСНО ЊЕГОВОГ НАУЧНО-ИСТРАЖИВАЧКОГ ПРОЈЕКТА ПОСВЕЂЕНОГ БЕОГРАДСКОЈ ТВРЂАВИ. ОВДЕ СЕ ОБРАЂУЈУ И, ЗА САДА, ЧУВАЈУ СВИ АРХЕОЛОШКИ НАЛАЗИ СА БЕОГРАДСКЕ ТВРЂАВЕ, КАО И СВИ ПЛАНОВИ И ФОТОГРАФИЈЕ ИСТРАЖИВАЧКИХ РАДОВА.

MILITARY KITCHEN

THE BUILDING IN THE LOWER TOWN NOW KNOWN AS THE MILITARY KITCHEN WAS BUILT IN THE FIRST HALF OF THE 19TH CENTURY AS A KITCHEN FOR THE OTTOMAN GARRISON. ITS FAÇADE PRESENTS A SIMPLE DECORATION IN STONE AND BRICK. THE REMAINS OF THE BUILDING WERE CONSERVED WHILE THIS AREA WAS BEING TURNED INTO A PARK, AND IN 1973 THE EDIFICE UNDERWENT A FREE RECONSTRUCTION TO MEET ITS PRESENT PURPOSE. SINCE 1976 IT HAS HOUSED THE INSTITUTE OF ARCHAEOLOGY'S SCIENTIFIC-RESEARCH PROJECT FOR THE BELGRADE FORTRESS. ALL ARCHAEOLOGICAL FINDS FROM THE FORTRESS, ALL PLANS AND PHOTOGRAPHS FROM THE EXCAVATIONS ARE, FOR THE TIME BEING, PROCESSED AND KEPT HERE.





1945. ГОДИНА

YEAR 1945

ЈУГОЗАПАДНА ФАСАДА

SOUTH WEST ELEVATION

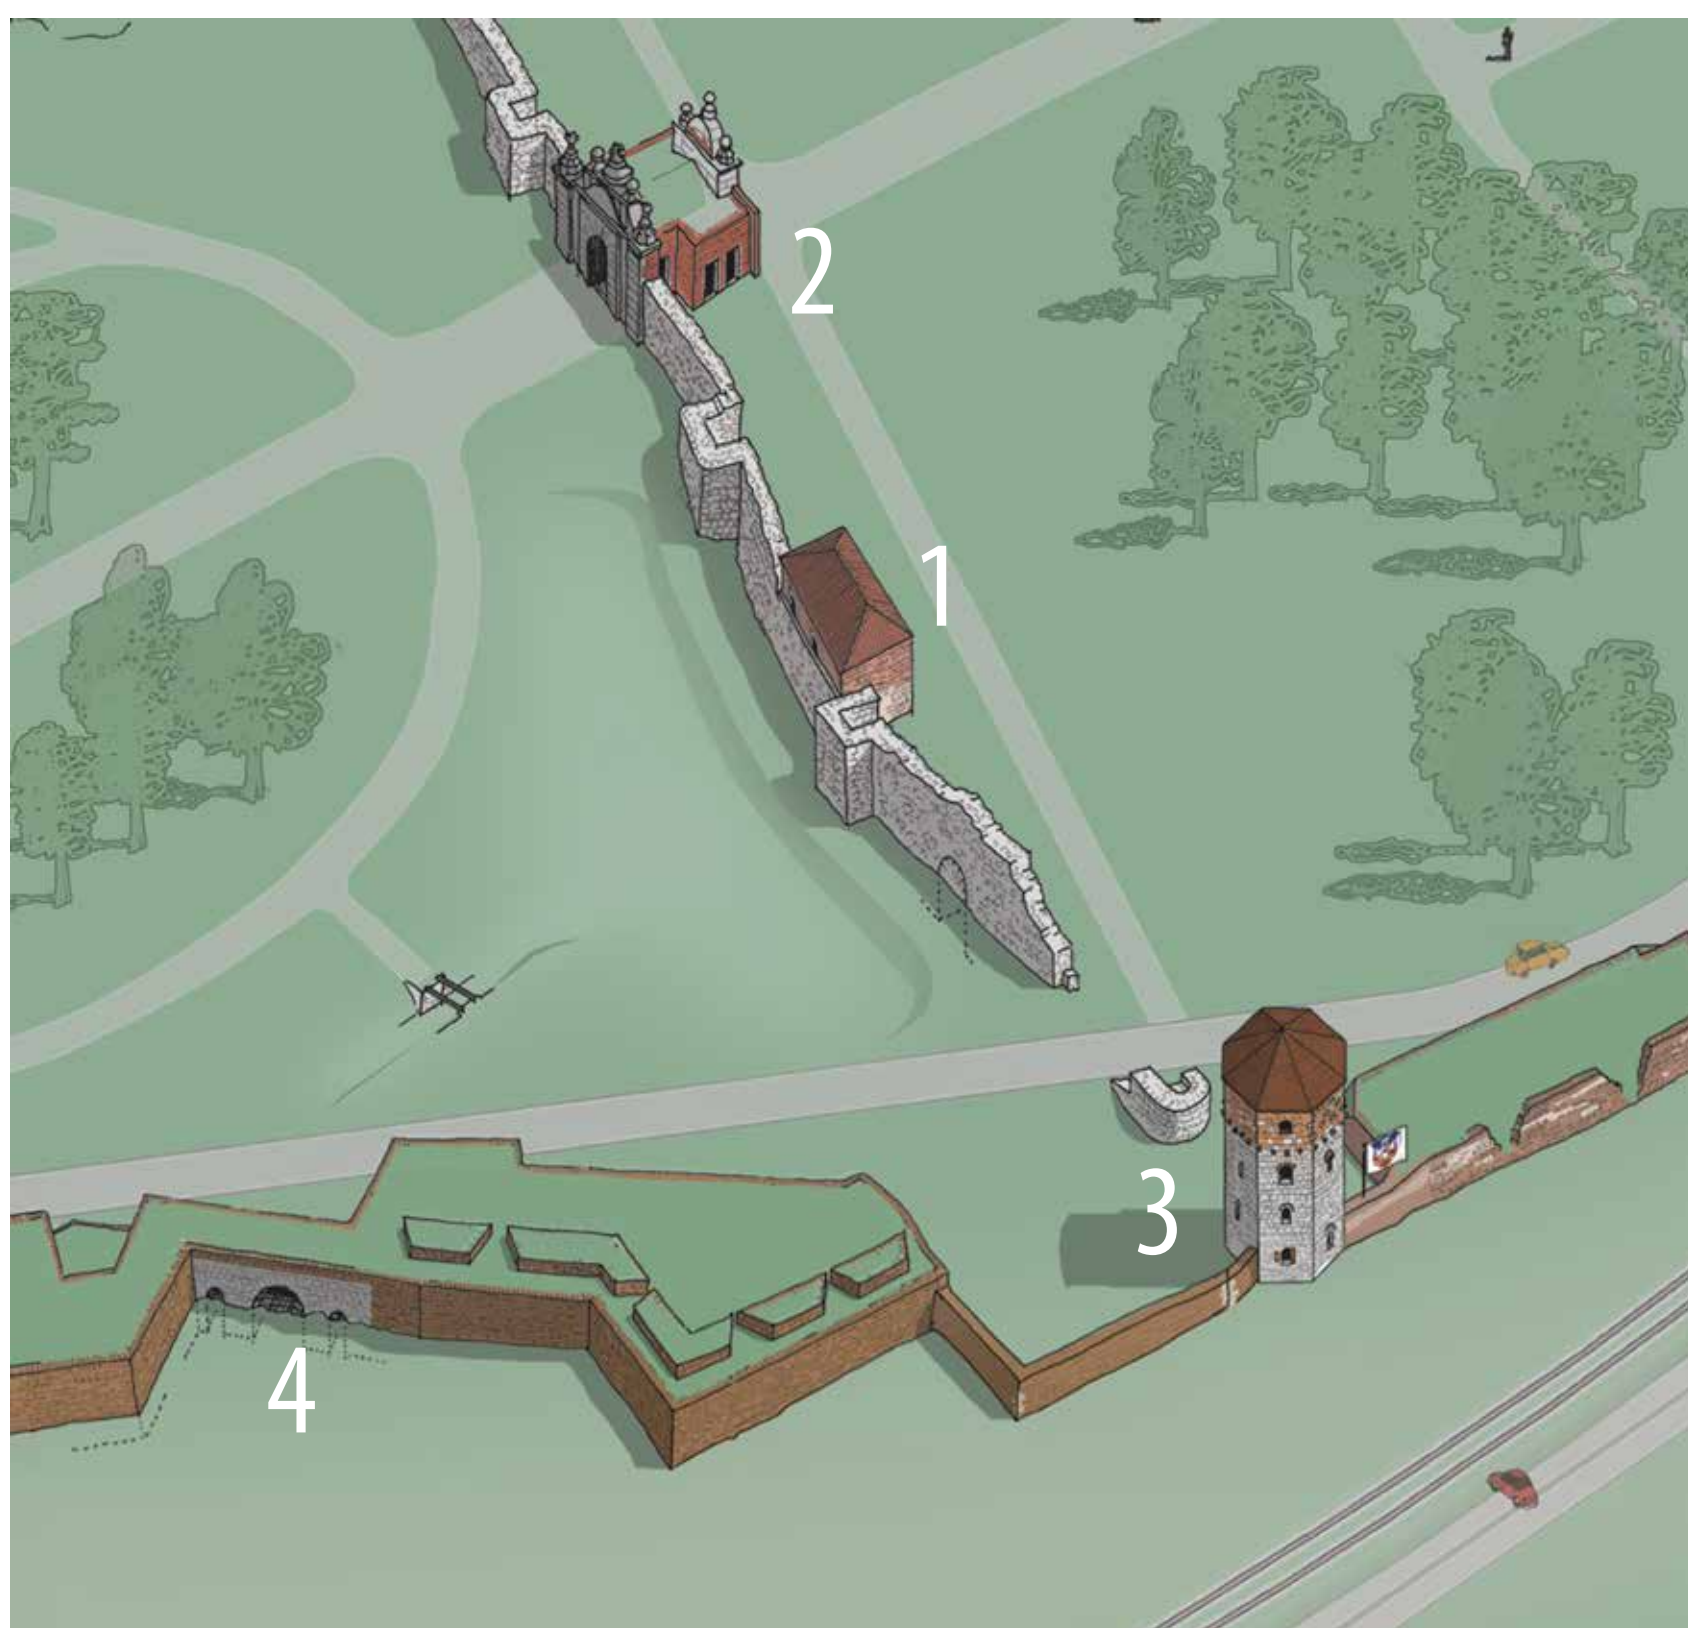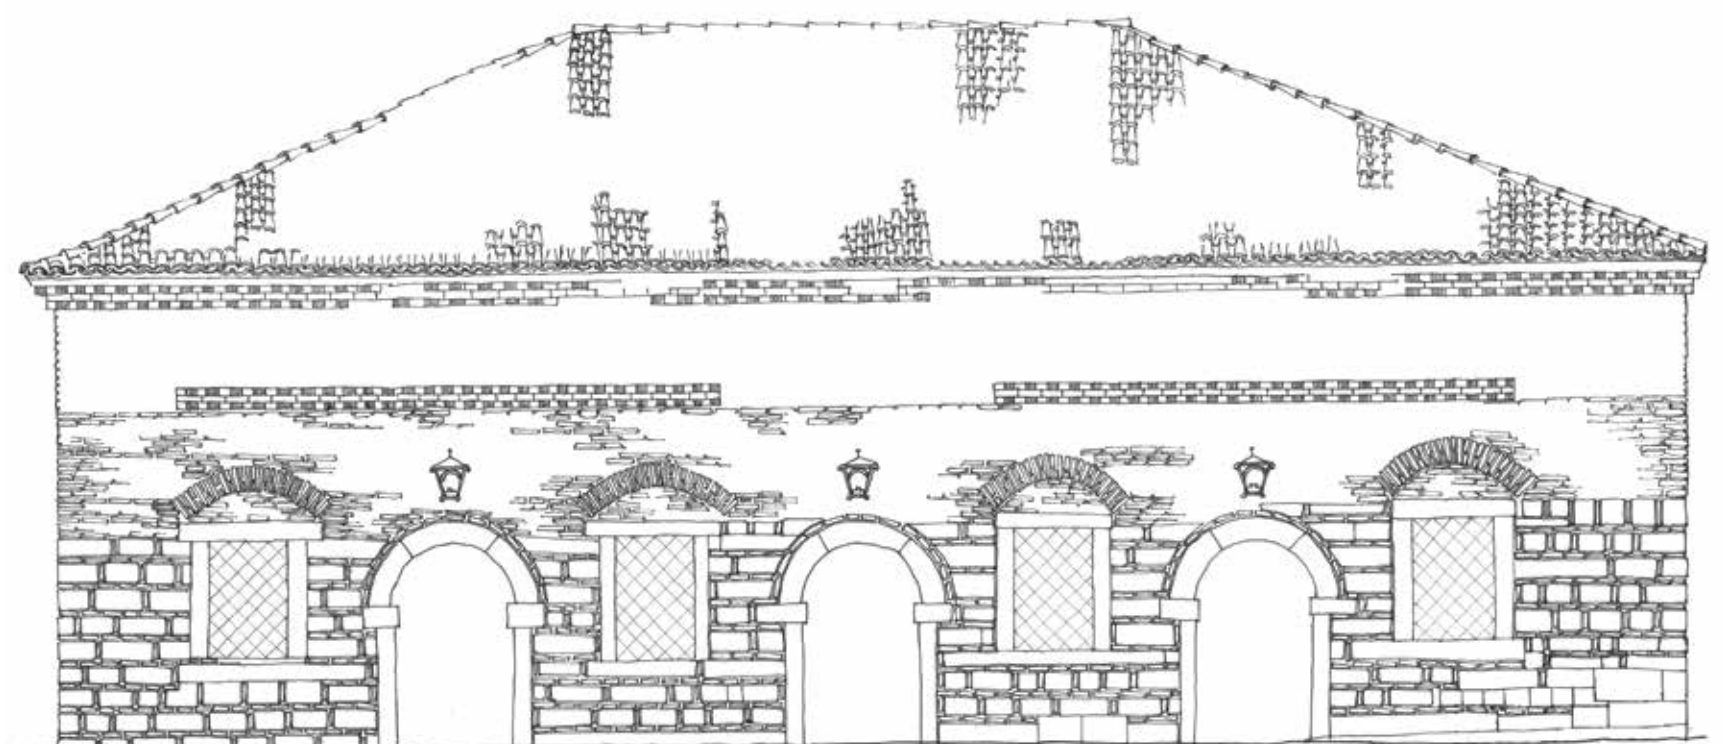

ЛЕГЕНДА

1. ВОЈНИЧКА КУХИЊА
2. КАПИЈА КАРЛА VI
3. КУЛА НЕБОЈША
4. ДУНАВ КАПИЈА

LEGEND

1. MILITARY KITCHEN
2. CHARLES VI GATE
3. NEBOJŠA TOWER
4. DANUBE GATE