

МАЛА БАРУТАНА НА ГОРЊЕМ ГРАДУ

СМЕШТЕНА ЈЕ НА ПЛАТОУ ГОРЊЕГ ГРАДА, У УГЛУ ГДЕ СЕ СПАЈАЈУ ЈУГОИСТОЧНИ И СЕВЕРОИСТОЧНИ БЕДЕМ. ПОДИГНУТА ЈЕ У ВРЕМЕ АУСТРИЈСКЕ РЕКОНСТРУКЦИЈЕ ТВРЂАВЕ, ПО ПРОЈЕКТУ НИКОЛЕ ДОКСАТА ДЕ МОРЕЗА, У ПЕРИОДУ ИЗМЕЂУ 1723. И 1736. ГОДИНЕ.

ОСНОВА МАЛЕ БАРУТАНЕ ИМА ФОРМУ ПРАВОУГАОНИКА, СА СНАЖНИМ КОНТРАФОРМА КОЈЕ ПОДРЖАВАЈУ МАСИВАН ПРЕЛОМЉЕНИ СВОД.


ФУНКЦИЈА ОБЈЕКТА ЗАХТЕВАЛА ЈЕ ДА БУДЕ ИЗГРАЂЕН ОД ШИРОКИХ ЗИДОВА, ЧИЈА ЈЕ ДЕБЉИНЕ 2,52 м У ПОДУЖНИМ ПРАВЦИМА, А 1,48 м У ПОПРЕЧНИМ ЗАБАТНИМ ПРАВЦИМА. УЛАЗНИ АНЕКС, СА ДВЕ БОЧНЕ СТЕПЕНИШНЕ РАМПЕ, НАЛАЗИ СЕ СА ЈУГОИСТОЧНЕ СТРАНЕ. ЦЕЛОКУПАН ОБЈЕКАТ ИЗГРАЂЕН ЈЕ ОД ОПЕКЕ АУСТРИЈСКОГ ФОРМАТА И ДЕЛИМИЧНО ЈЕ УКОПАН У ЗЕМЉУ, ТАКО ДА СЕ ВРХ КРОВНОГ ПОКРИВАЧА НАЛАЗИО НА ВИСИНИ ОД 5 МЕТАРА ОД ТЛА.

МАЛА БАРУТАНА ПРЕДСТАВЉАЛА ЈЕ СТАНДАРДАН ВОЈНИ ОБЈЕКАТ НАМЕЊЕН ЗА СКЛАДИШТЕЊЕ МУНИЦИЈЕ. МАГАЦИН ЈЕ ТЕШКО СТРАДАО ТОКОМ II СВЕТСКОГ РАТА.


SMALL GUNPOWDER MAGAZINE IN THE UPPER TOWN

LOCATED ON THE UPPER TOWN'S PLATEAU, AT THE INTERSECTION OF THE SOUTHEASTERN AND NORTHEASTERN RAMPARTS, THIS MAGAZINE WAS BUILT AT THE TIME OF THE AUSTRIAN RECONSTRUCTION OF THE FORTRESS, BETWEEN 1723 AND 1736, ACCORDING TO THE PROJECT BY NICOLAS DOXAT (DE DÉMORET). THE PLAN OF THE BUILDING IS RECTANGULAR, WITH THICK BUTTRESSES SUPPORTING A MASSIVE ARCHED ROOF. THE SUBSTANTIAL WIDTH OF THE WALLS, MEASURING 2.52 METRES ON LONGITUDINAL AND 1.48 METRES ON TRANSVERSE ONES, WAS DICTATED BY THE VERY PURPOSE OF THE BUILDING. ON THE SOUTHEASTERN SIDE THERE IS AN ENTRANCE ANNEX WITH TWO LATERAL STAIRWAYS. THE COMPLETE BUILDING IS MADE OUT OF AUSTRIAN FORMAT BRICK. IT IS PARTLY DUG INTO THE GROUND, WITH THE TOP OF THE ROOF ONLY FIVE METRES ABOVE IT.

THIS WAS A STANDARD MILITARY BUILDING FOR STORING AMMUNITION. IT WAS SEVERELY DAMAGED DURING WORLD WAR II.

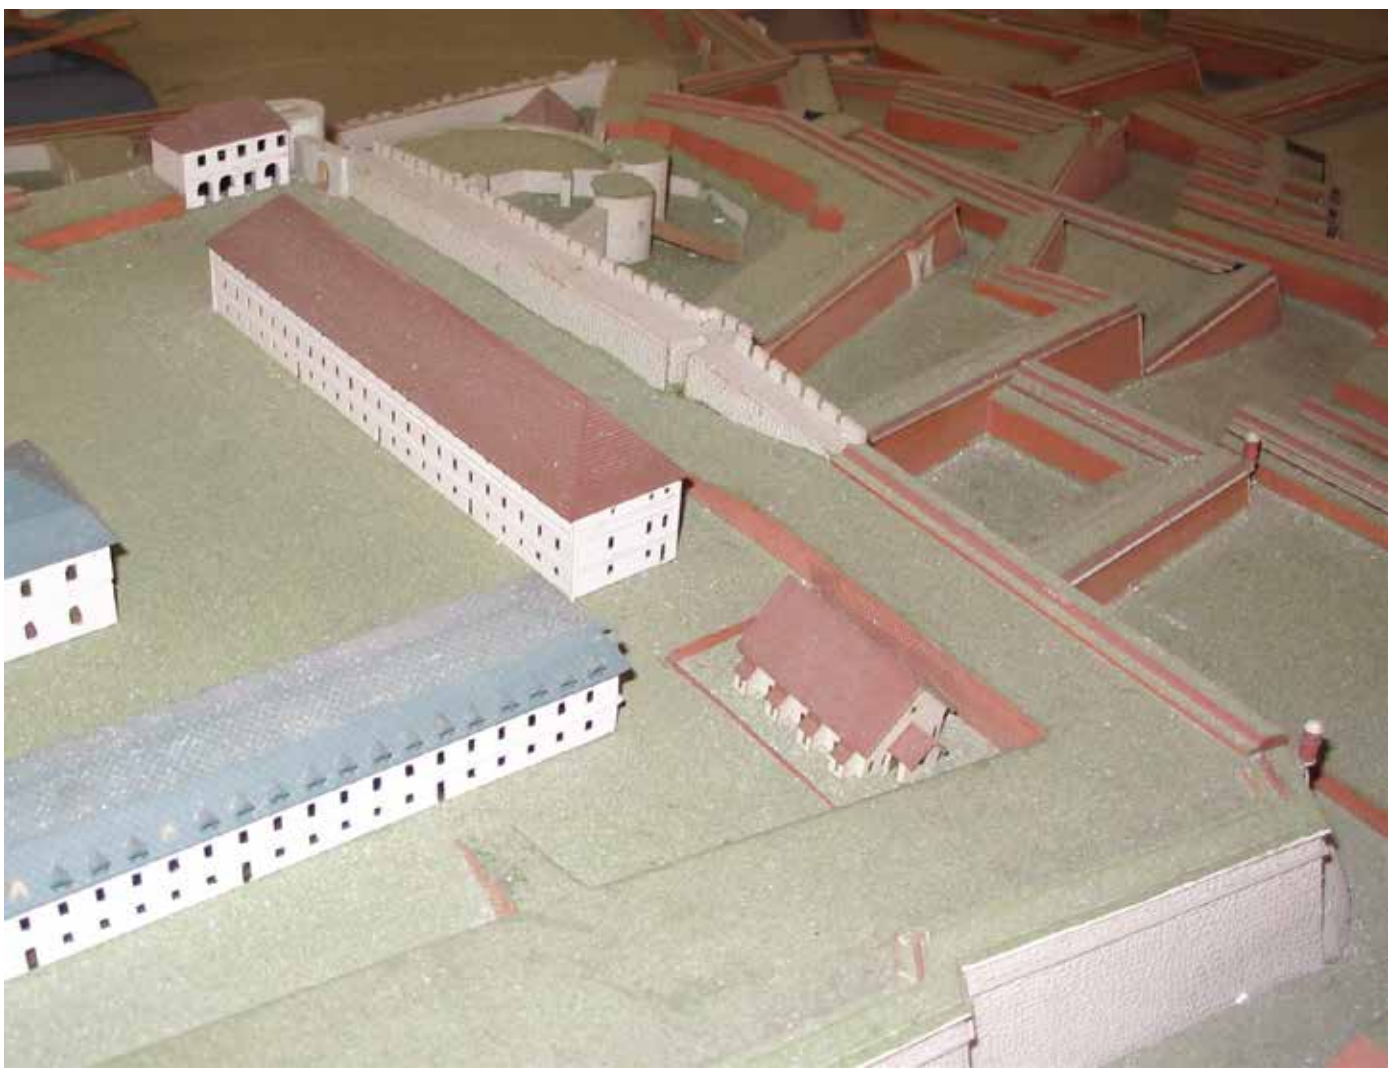

■ МАКЕТА ИЗГЛЕДА 1790. ГОДИНЕ
■ MODEL, APPERIENCE FROM YEAR 1790

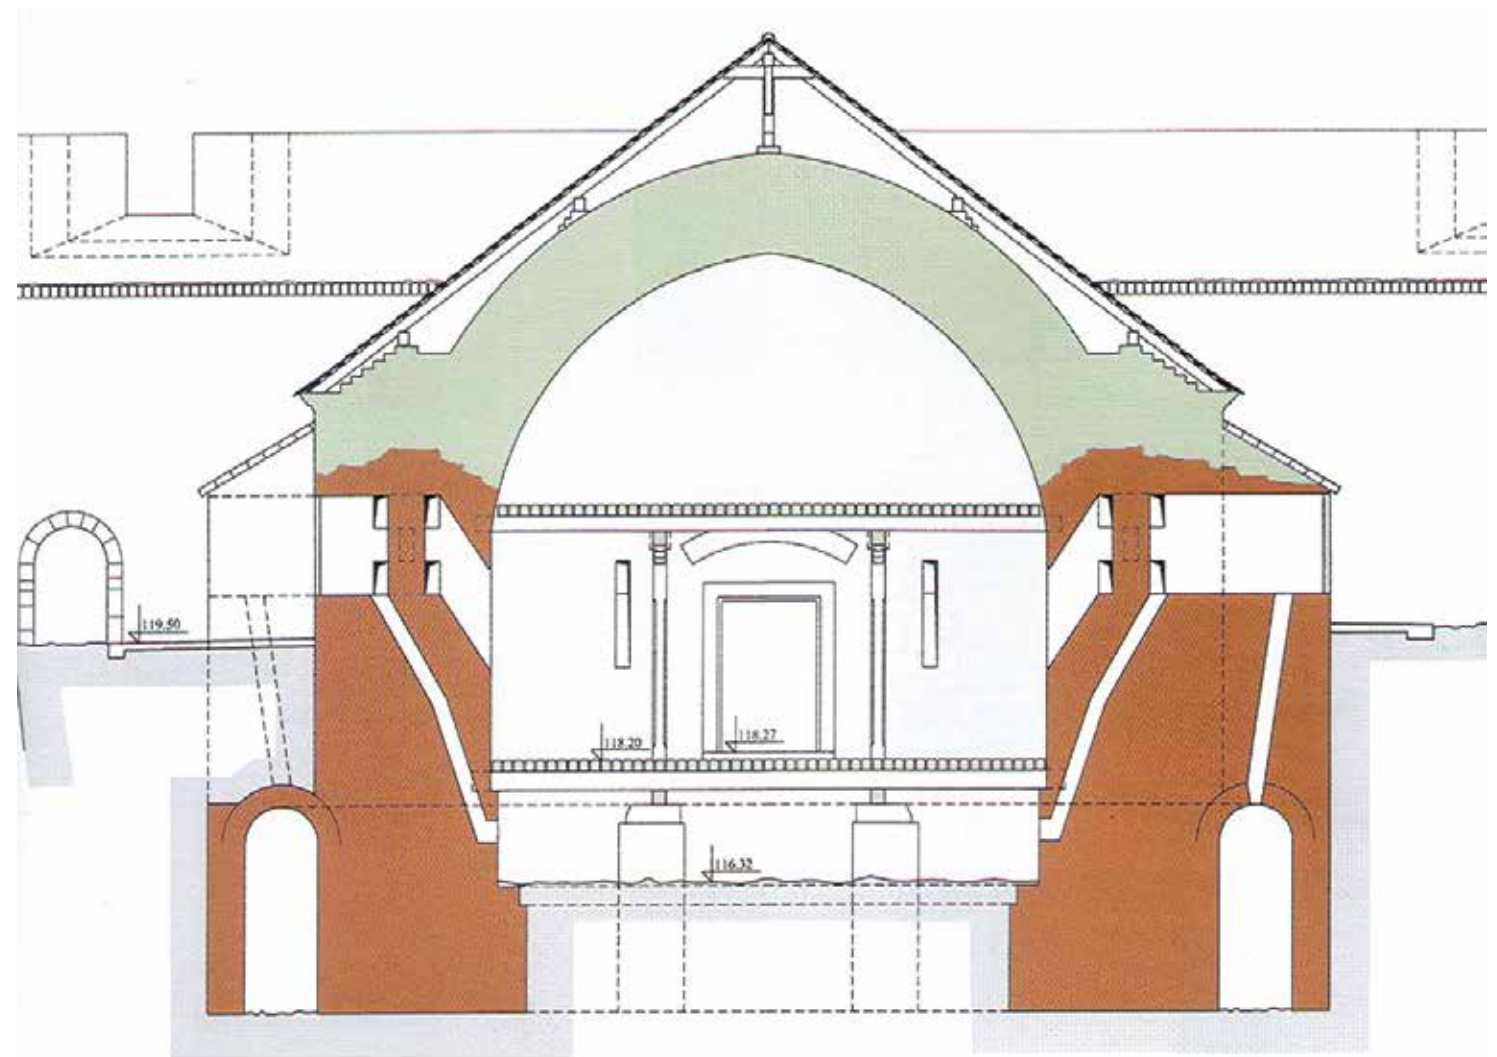

■ ПРЕСЕК, ИДЕАЛНА РЕКОНСТРУКЦИЈА
■ SECTION, IDEAL RECONSTRUCTION



ЛЕГЕНДА

1. БАРУТНИ МАГАЦИН
2. САХАТ КАПИЈА
3. ДИЗДАРЕВА КУЛА

LEGEND

1. GUNPOWDER MAGAZINE
2. SAHAT GATE
3. DIZDAR TOWER